




SECTION KLE-10

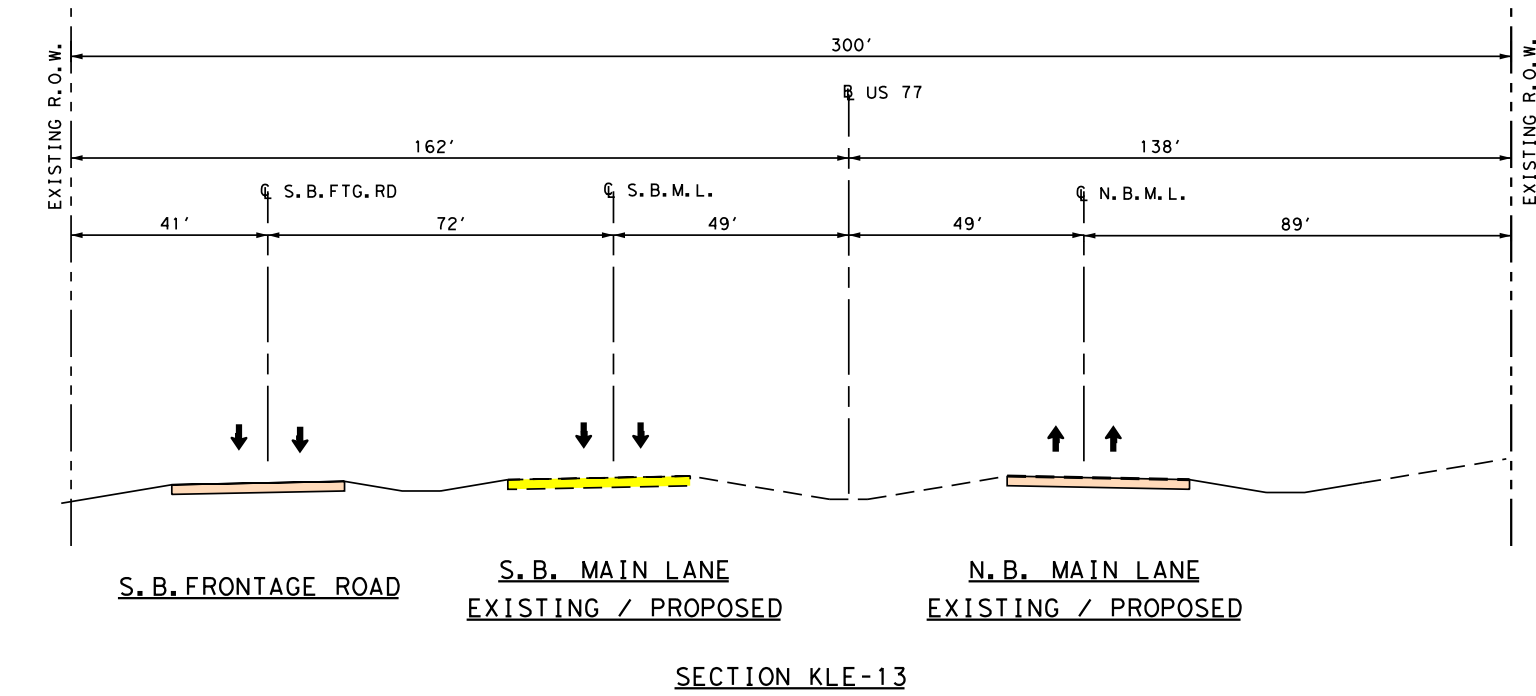


SECTION KLE-13

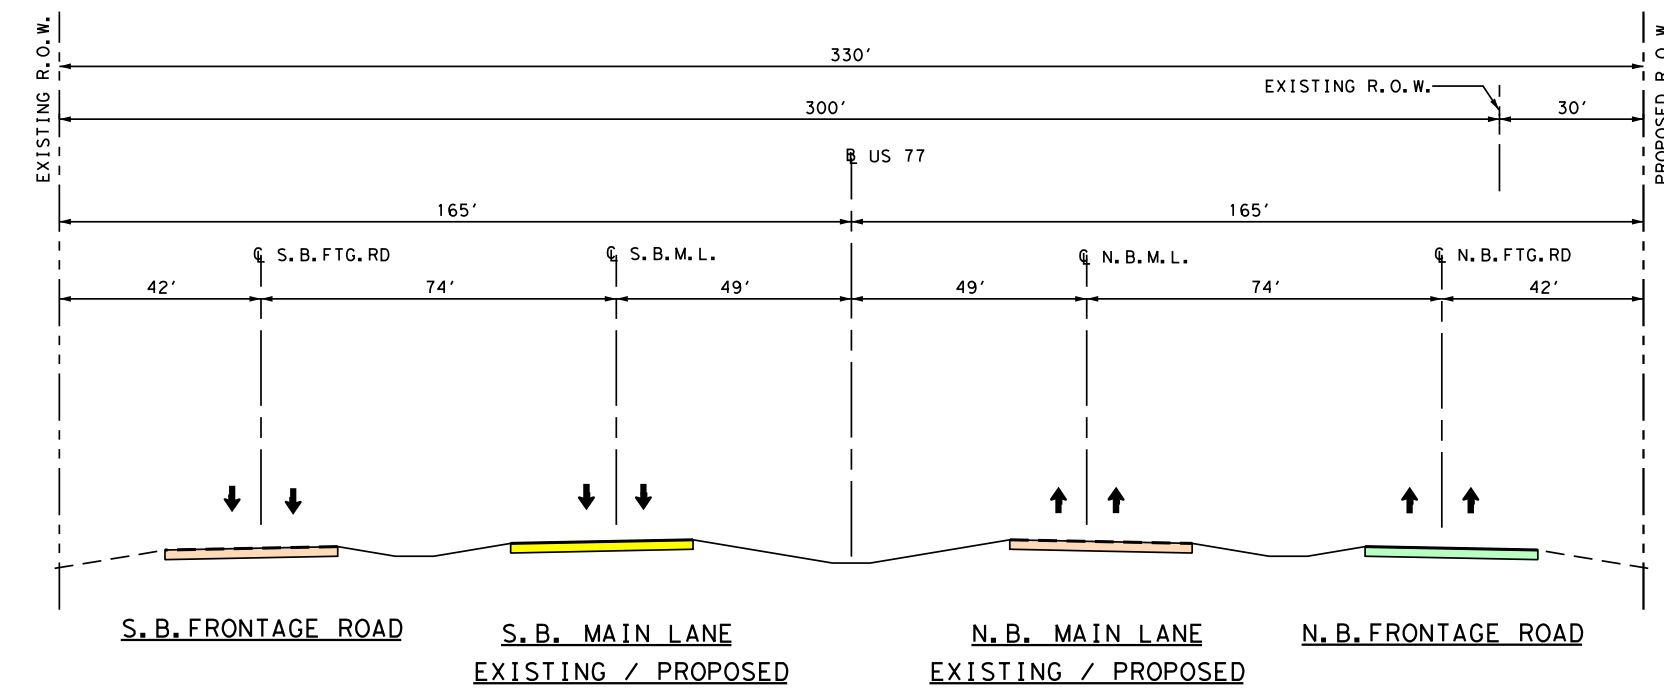


SECTION KLE-11

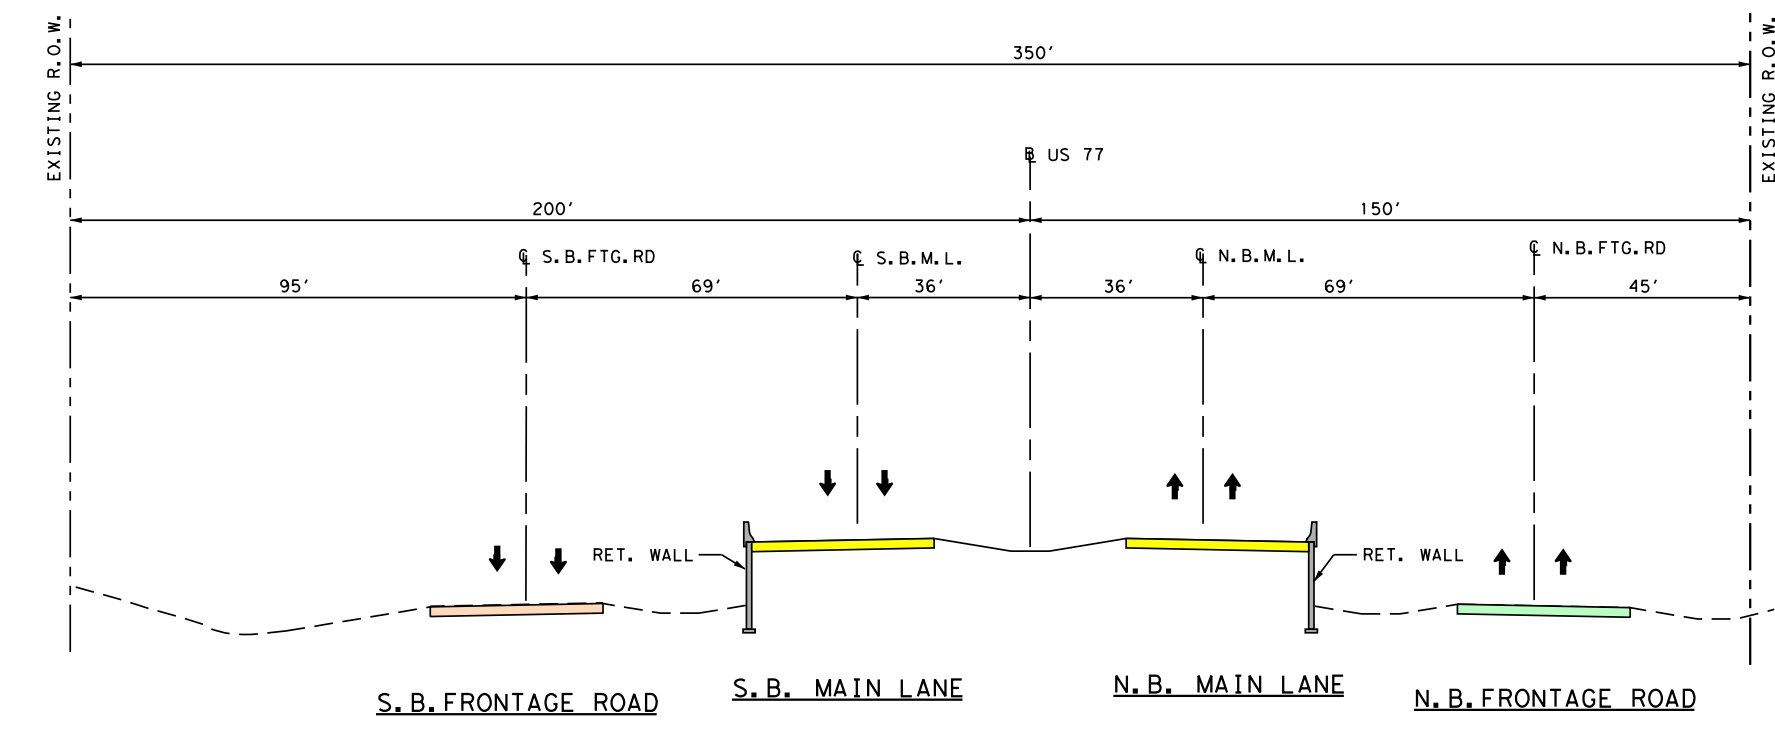

SECTION KLE-14

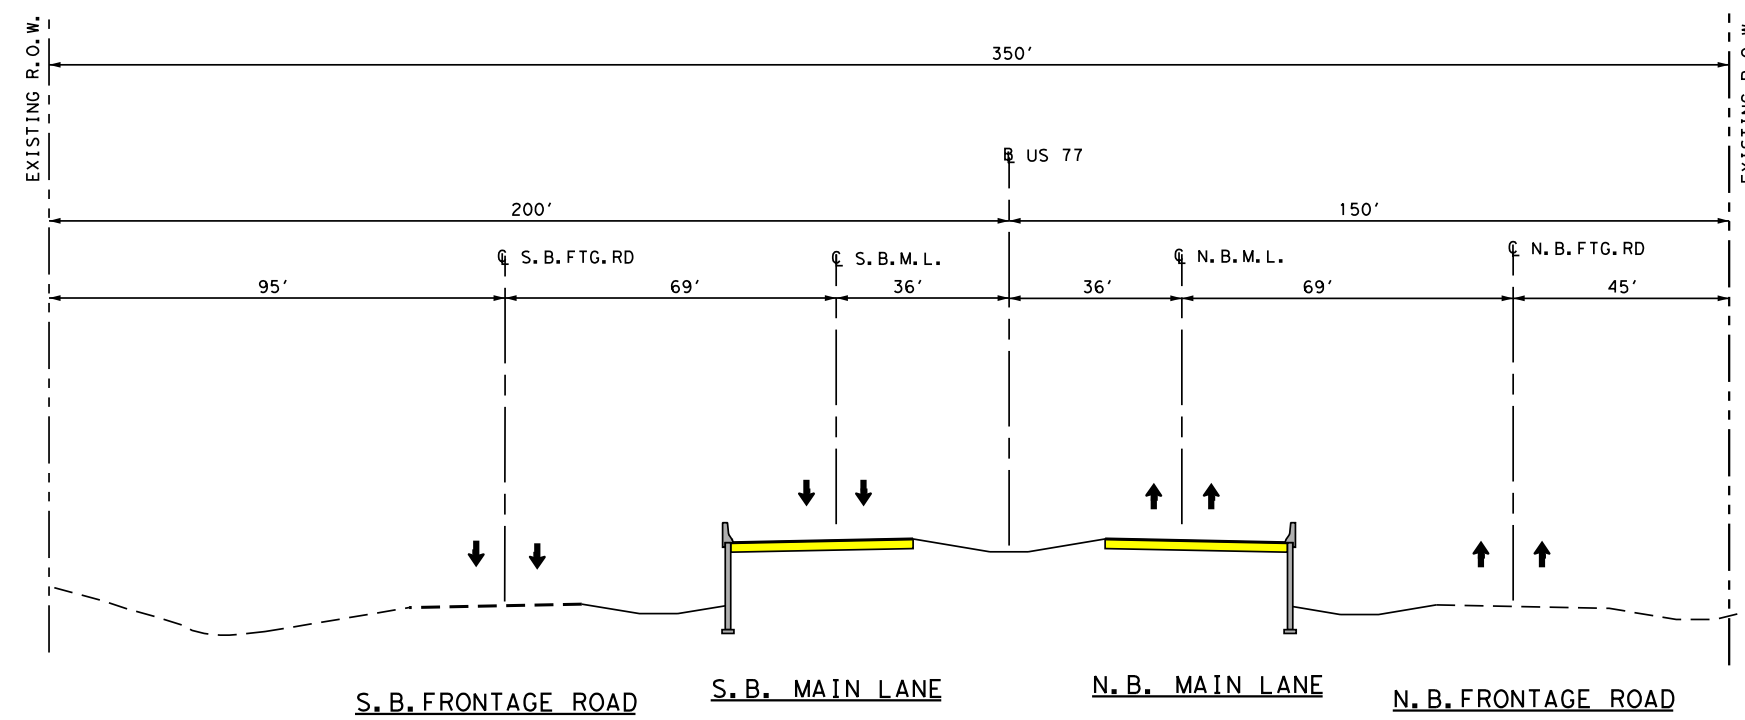

SECTION KLE-12

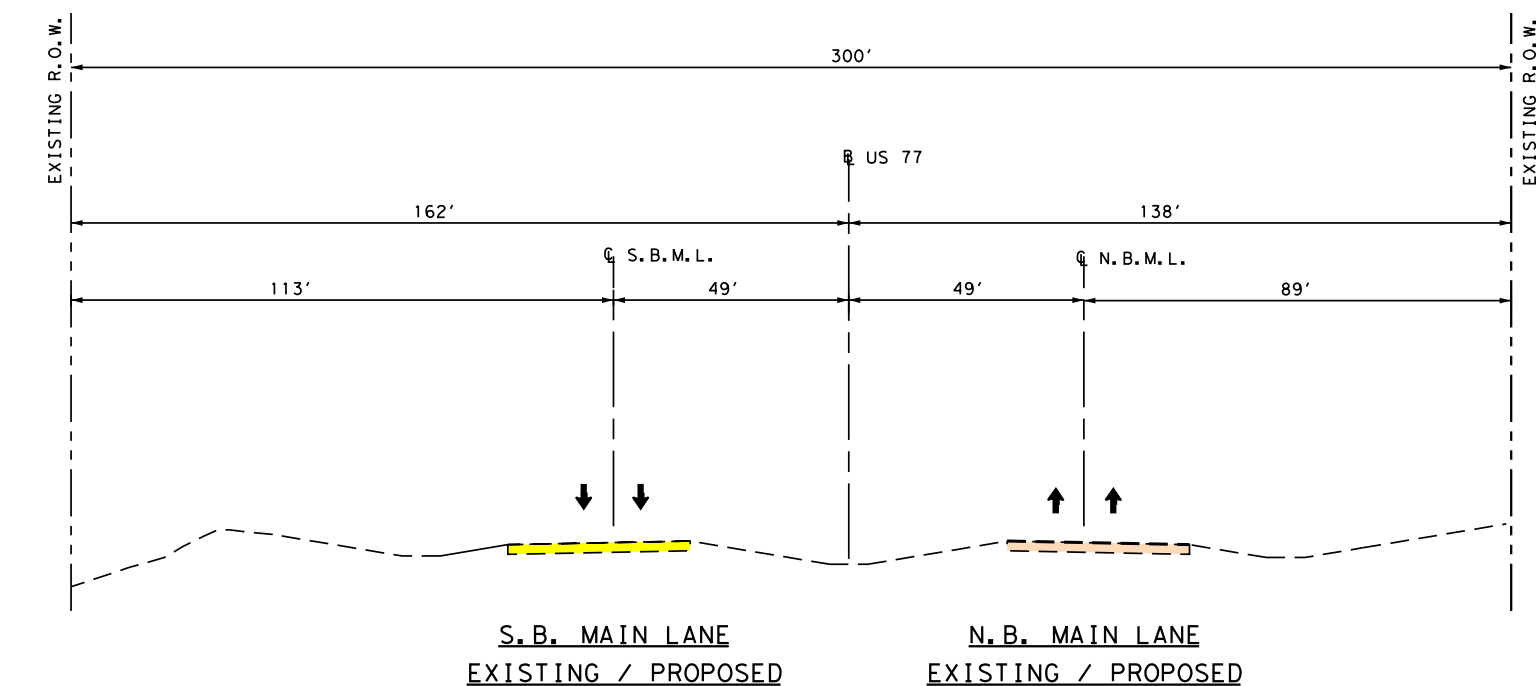

SECTION KLE-15

TYPICAL SECTIONS - KLEBERG COUNTY

PRELIMINARY
SUBJECT TO REVISION

I:\LICAD\050202-USTY\00\N\PUBLIC-EXHIBITS\US77-TYP-KLE02.dgn
 8/16/2008