




E:\LIC\056202-USTY\00\N\PUBLIC-EXHIBITS\US77-TIP-WIL02.dgn  
5/16/2008

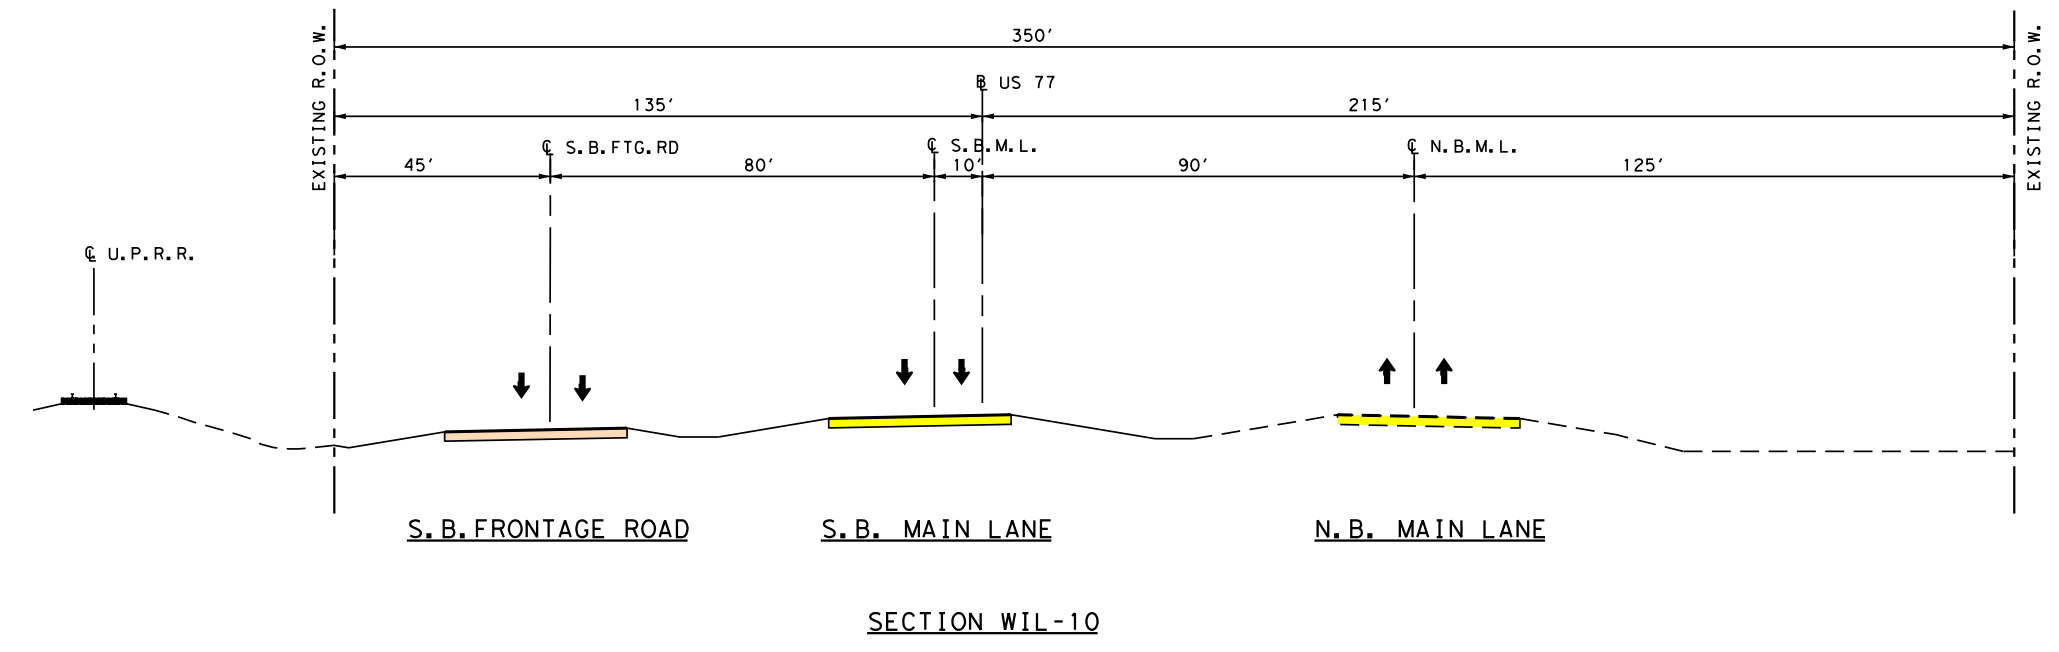


SECTION WIL-10

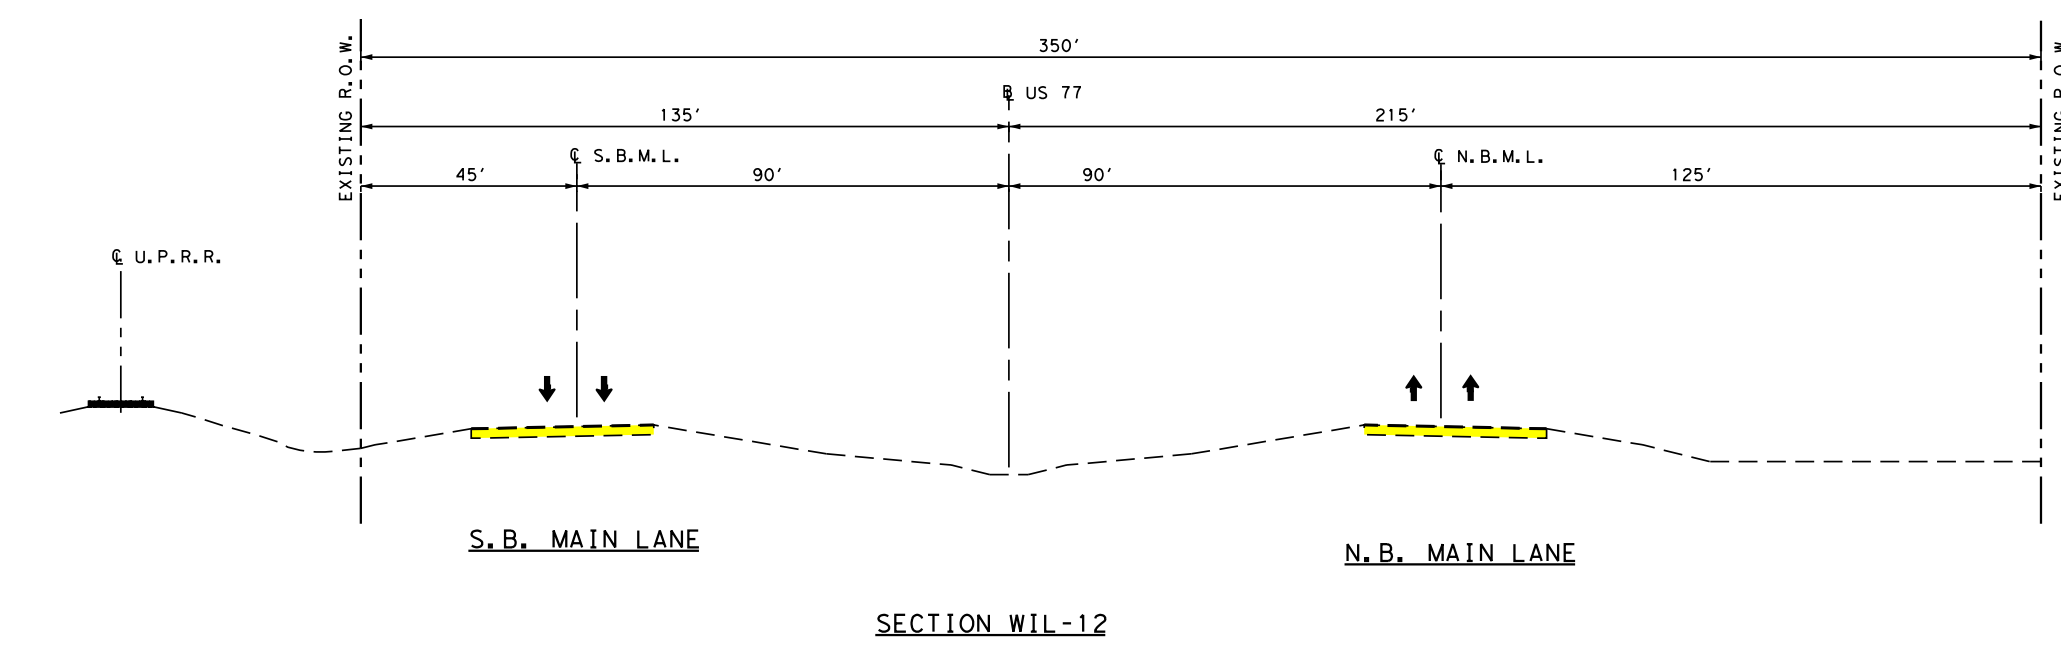

SECTION WIL-12

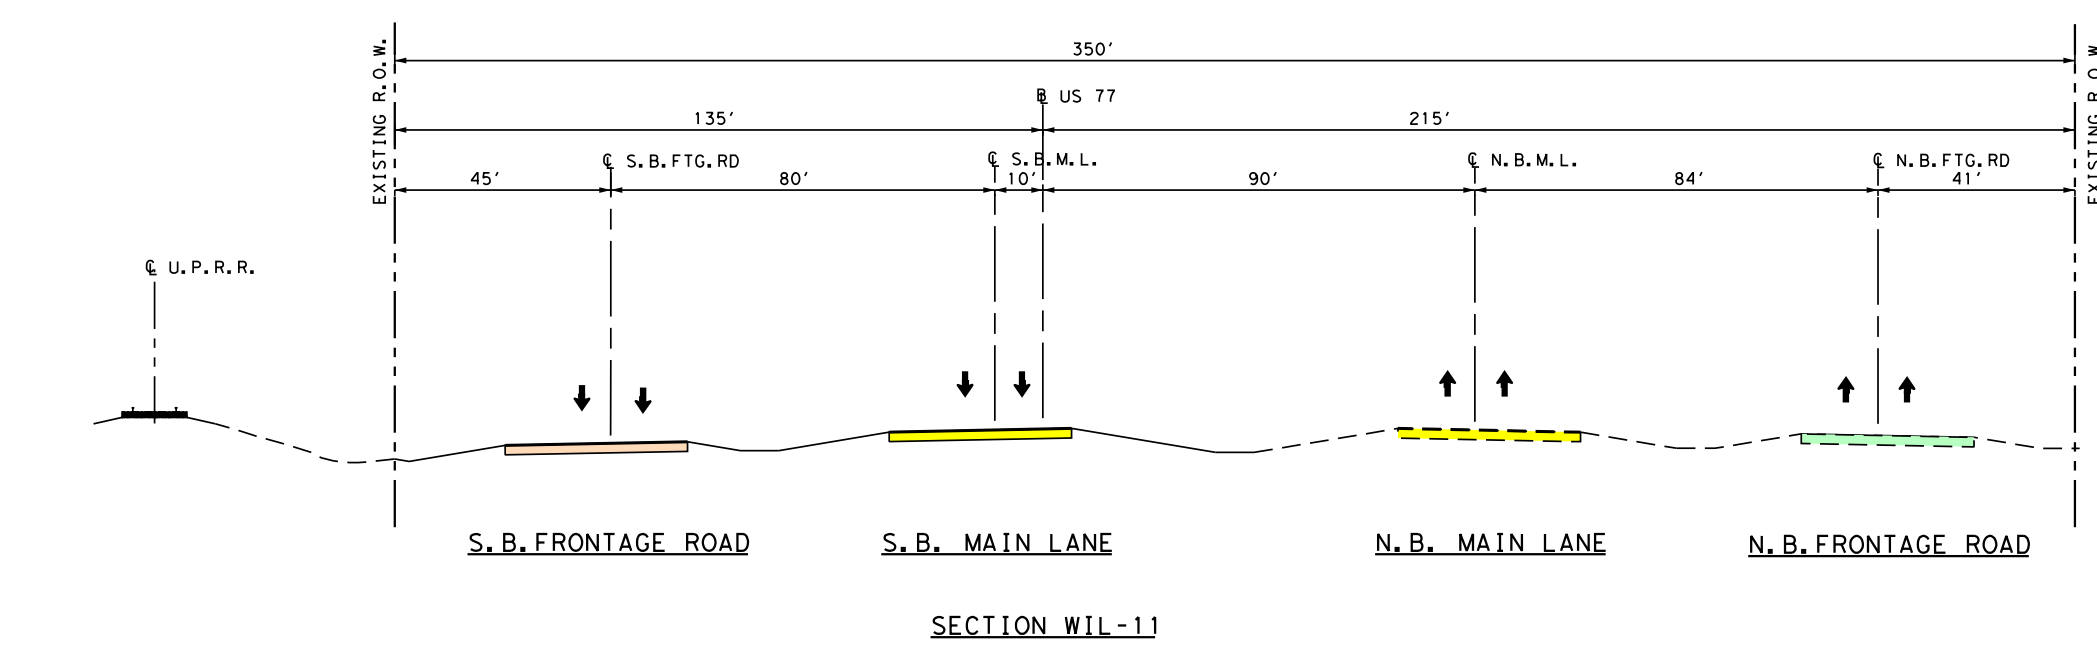

SECTION WIL-11

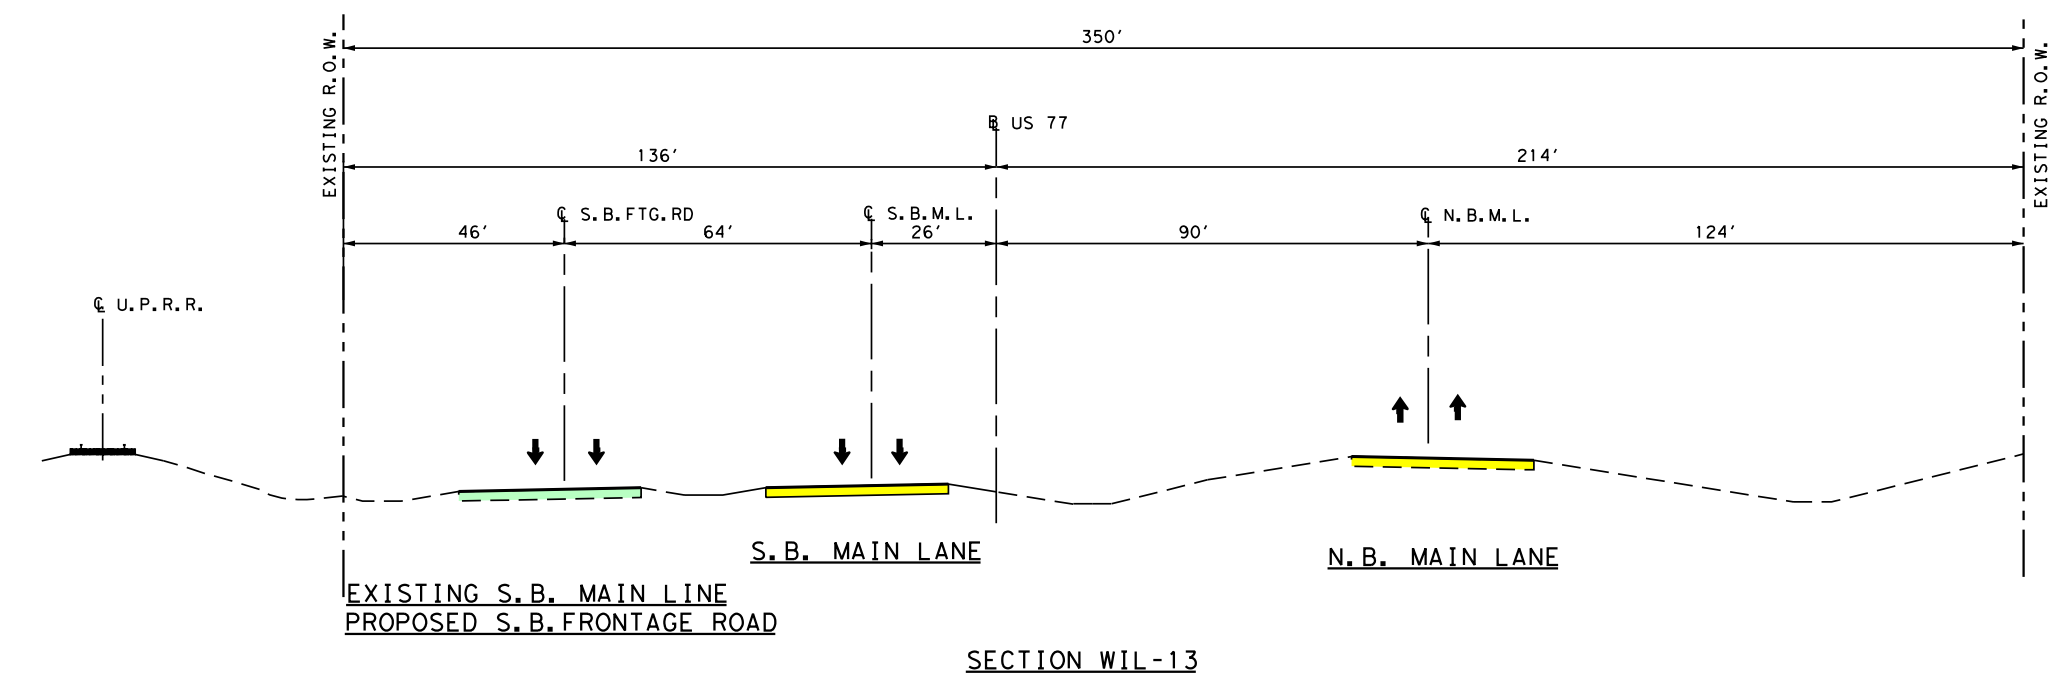

SECTION WIL-13

# TYPICAL SECTIONS - WILLACY COUNTY

PRELIMINARY  
SUBJECT TO REVISION

THE FINAL LOCATION OF THE ALIGNMENT WILL NOT BE SET UNTIL THE ENVIRONMENTAL DOCUMENT IS APPROVED.